


THIS DRAWING IS TO BE USED ONLY FOR THE PURPOSE OF ISSUE THAT IT WAS ISSUED FOR AND IS SUBJECT TO AMENDMENT

LEGEND

- Red Line Boundary
- Above Ground Installation (AGI) Site
- Access Area
- Electrical and Services Connections and Contractor Access and Facilities Area
- Existing Gas Pipeline Corridor
- Main OCGT Power Station Site
- Potential New Gas Pipeline Routes
- Potential Construction Laydown Area

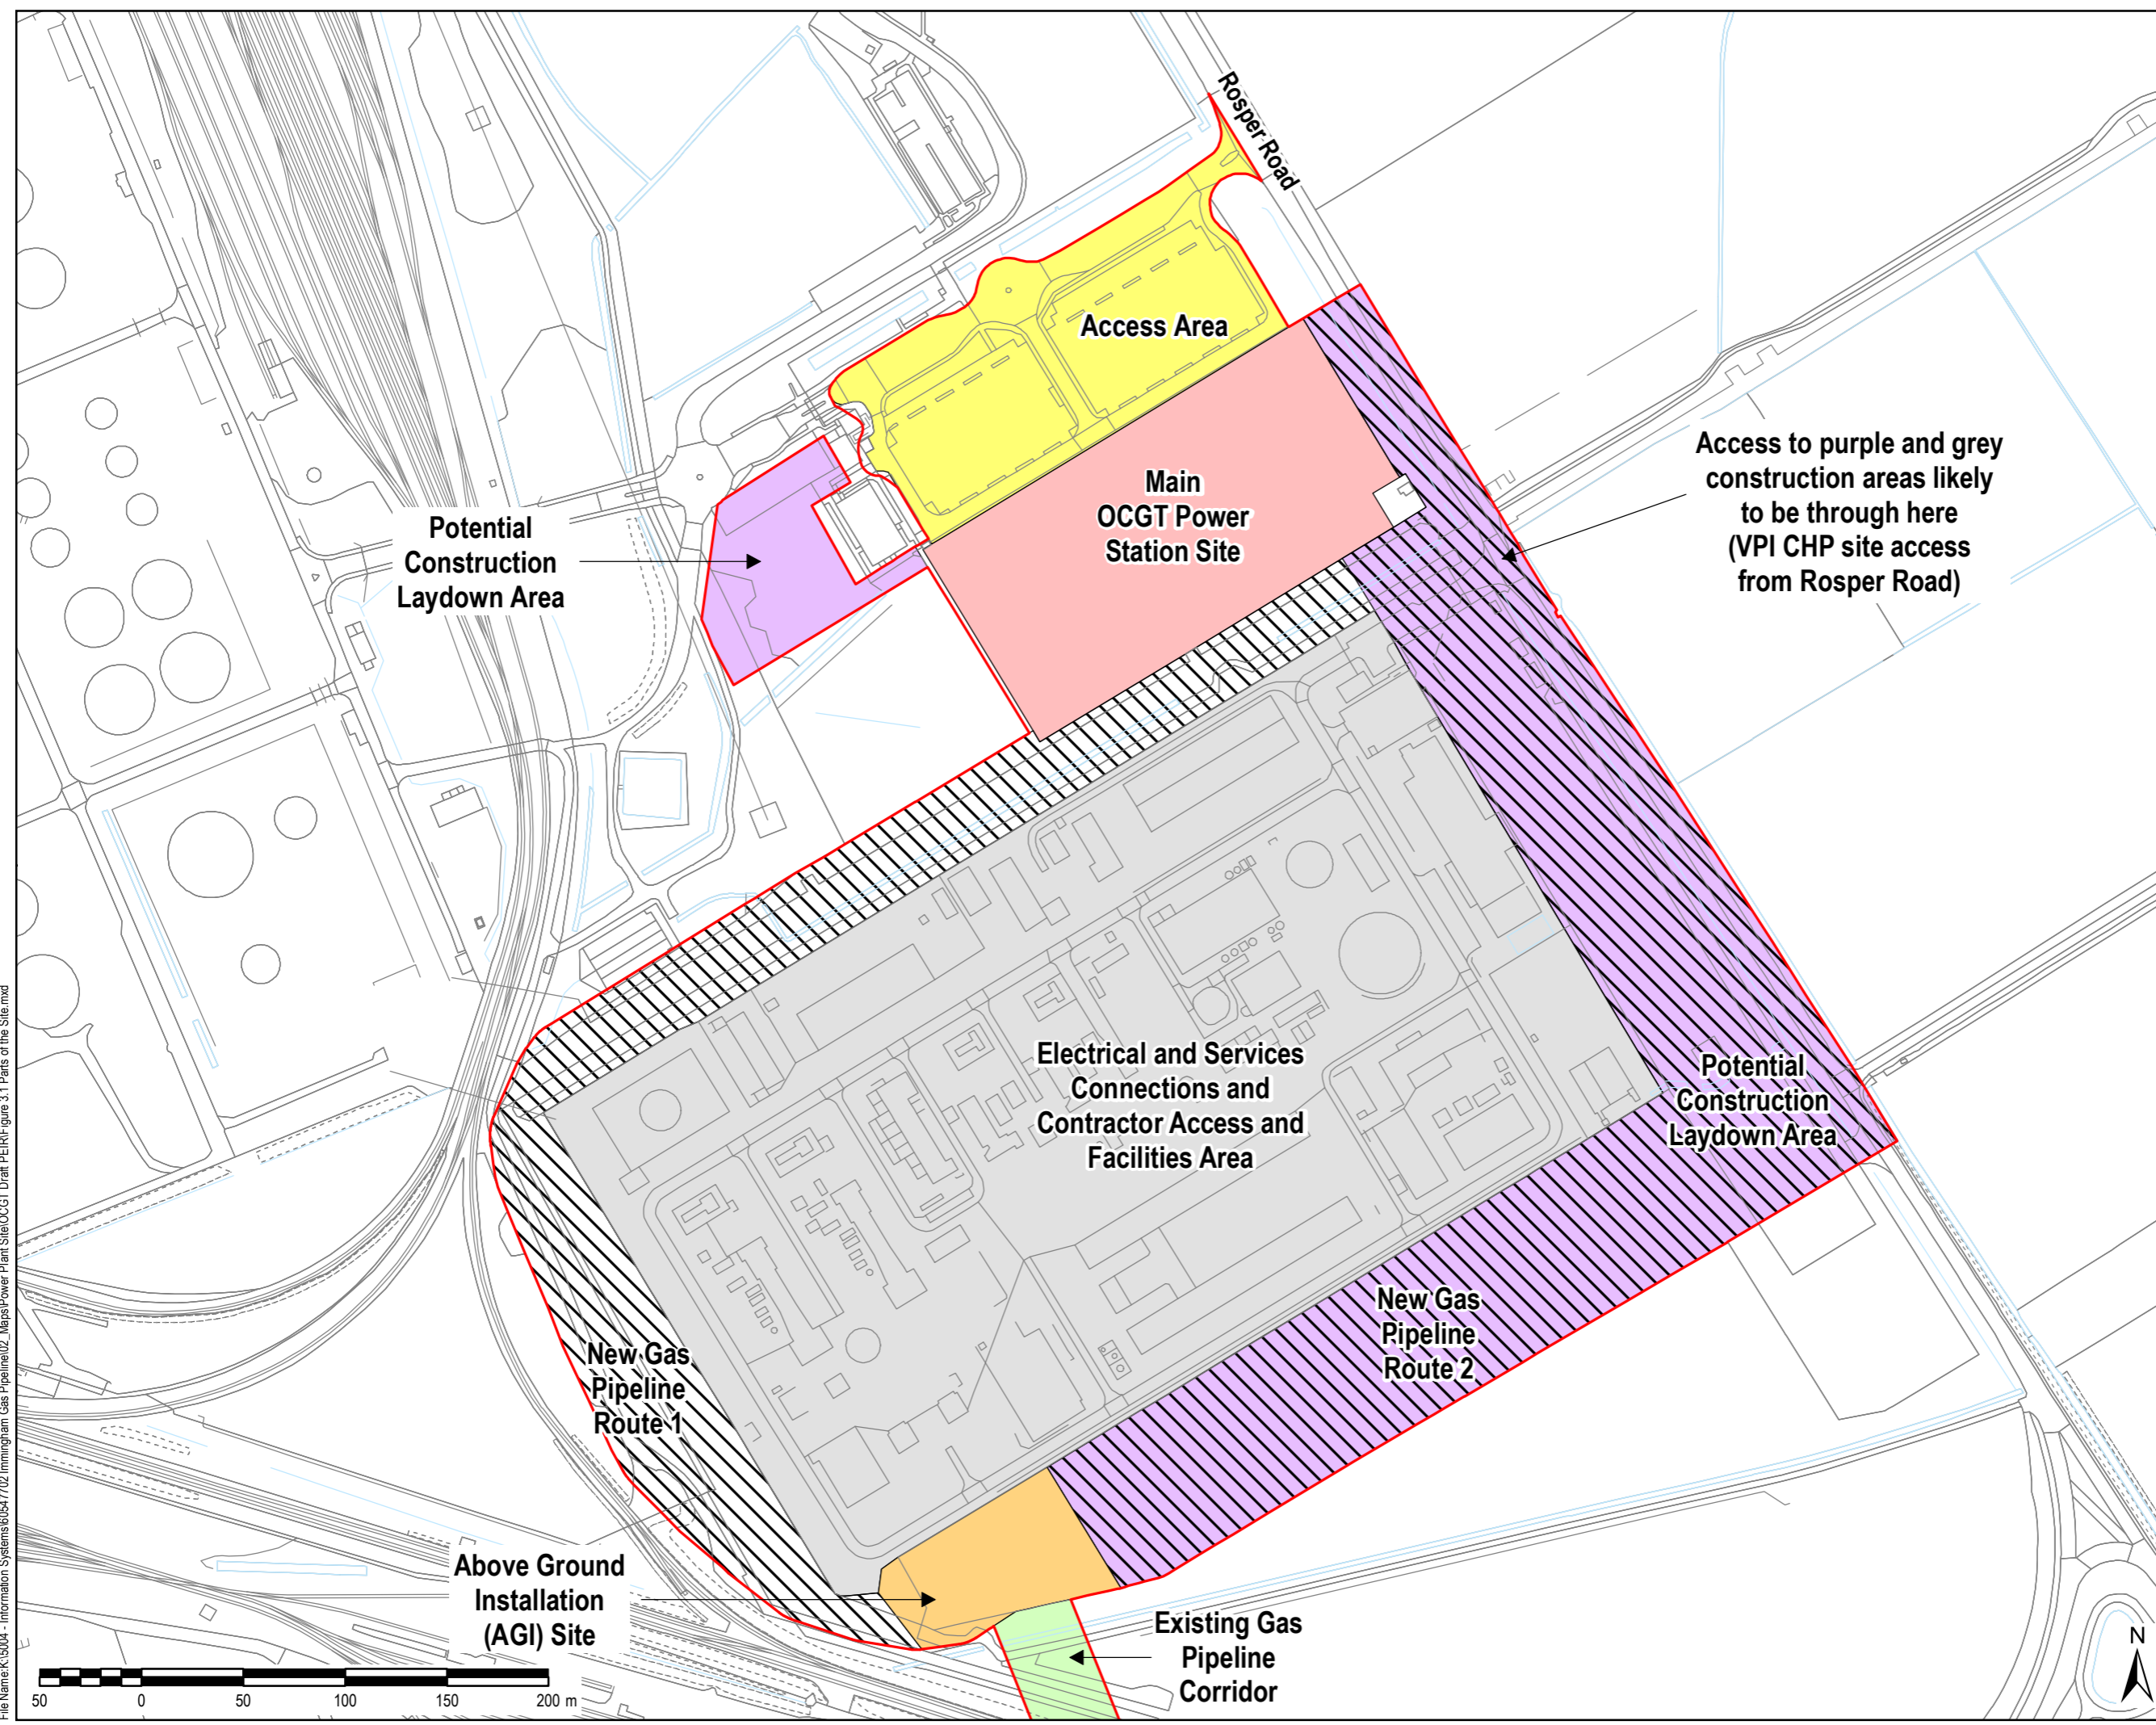

Access to purple and grey construction areas likely to be through here (VPI CHP site access from Rospier Road)

Potential Construction Laydown Area

Electrical and Services Connections and Contractor Access and Facilities Area

Potential Construction Laydown Area

New Gas Pipeline Route 1

New Gas Pipeline Route 2

Above Ground Installation (AGI) Site

Existing Gas Pipeline Corridor

Copyright
Contains Ordnance Survey Data © Crown Copyright and database right 2018.
Reproduced from Ordnance Survey digital map data © Crown copyright 2018. All rights reserved.
Licence number 0100031673.

Purpose of Issue
PEI REPORT

Client
VPI IMMINGHAM B LTD

Project Title
PROPOSED 299MW OCGT POWER STATION

Drawing Title
PARTS OF THE SITE

Drawn JW	Checked DH	Approved MS	Date 18/10/2018
AECOM Internal Project No. 60547702		Scale @ A3 1:3,000	

THIS DOCUMENT HAS BEEN PREPARED PURSUANT TO AND SUBJECT TO THE TERMS OF AECOM'S APPOINTMENT BY ITS CLIENT. AECOM ACCEPTS NO LIABILITY FOR ANY USE OF THIS DOCUMENT OTHER THAN BY ITS ORIGINAL CLIENT OR FOLLOWING AECOM'S EXPRESS AGREEMENT TO SUCH USE, AND ONLY FOR THE PURPOSES FOR WHICH IT WAS PREPARED AND PROVIDED.

AECOM
Midpoint
Alencon Link, Basingstoke
Hampshire, RG21 7PP
Telephone (01256) 310200
Fax (01256) 310201
www.aecom.com

Drawing Number
FIGURE 3.1

File Name: K15004 - Information Systems\60547702\Immingham Gas Pipeline\02_Maps\Power Plant Site\OCGT Draft PEIR\Figure 3.1 Parts of the Site.mxd